


FIRST FLOOR PLAN



GROUND FLOOR PLAN

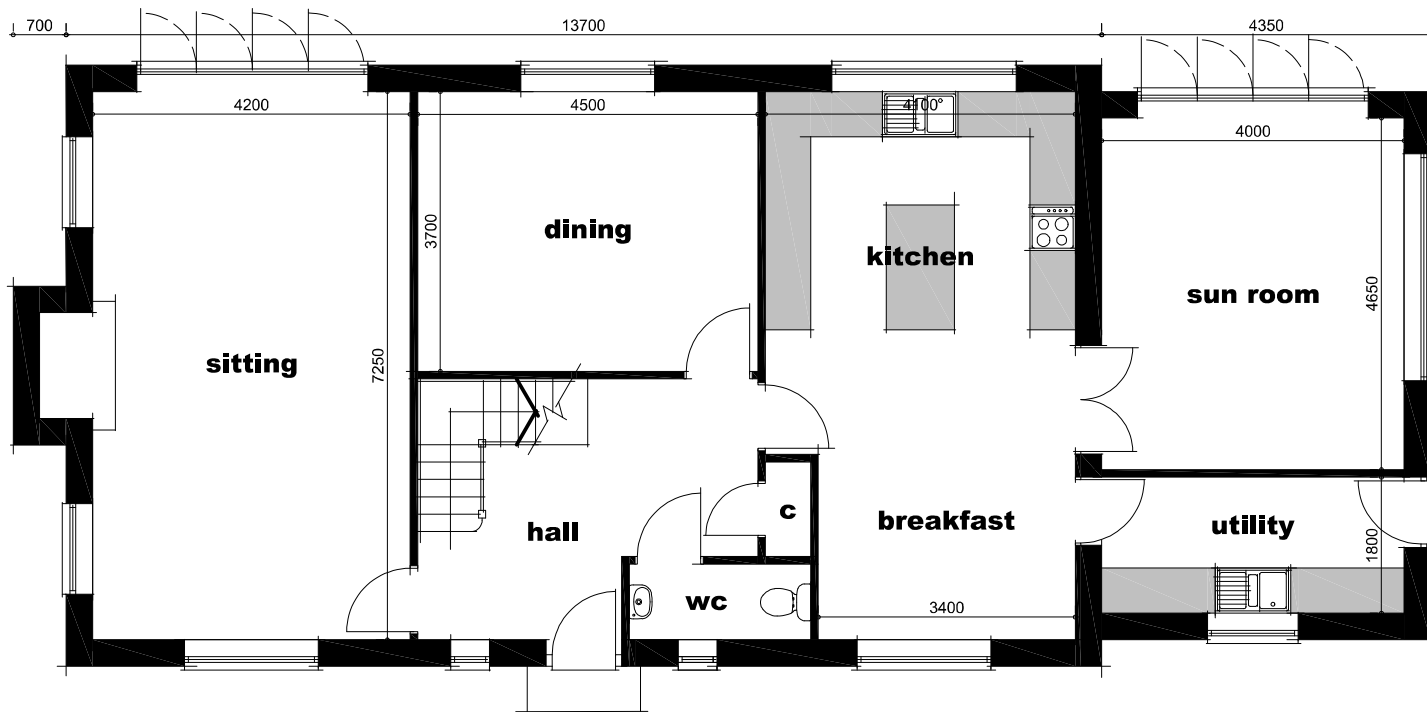

KEVIN SMITH *Architectural Services*
 7 Ludlow Close, Frome, Somerset. BA11 2ES TEL. 07946 678348 WEB. www.kevinpsmith.co.uk

Client **MR J ALDERMAN**

Job **PROPOSED DWELLING AT 'WHEELBROOK', LAVERTON .**

Title **PROPOSAL DETAILS (GROUND & FIRST FLOOR PLANS)**

Scales **1:100**

Date **APRIL 2014**

Ref No **1635 / 03**

