



SECTION

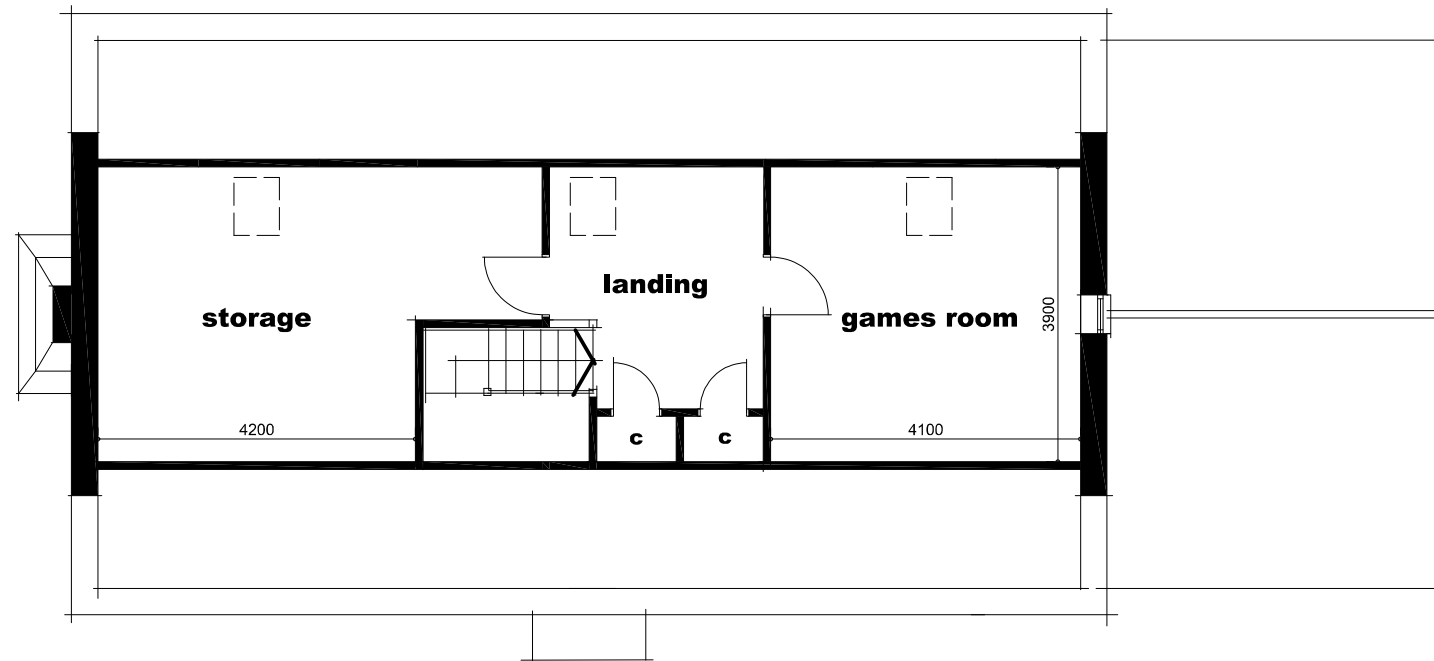

ROOF SPACE PLAN

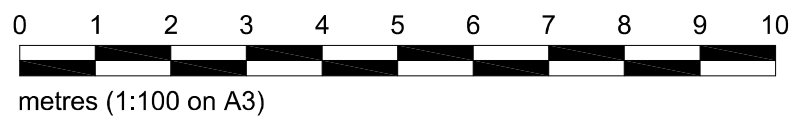

K E V I N S M I T H *Architectural Services*
 7 Ludlow Close, Frome, Somerset . BA11 2ES TEL. 07946 678348 WEB. www.kevinpsmith.co.uk

Client **MR J ALDERMAN**

Job **PROPOSED DWELLING AT 'WHEELBROOK' , LAVERTON .**

Title **PROPOSAL DETAILS (ROOF FLOOR PLAN & SECTION)**

Scales **1:100**

Date **APRIL 2014**

Ref No **1635 / 04**
